


Floor Plan: Bangor High School Equipment Room


○ End panel 24" x 39" h
 ● End panel 24" x 45" h

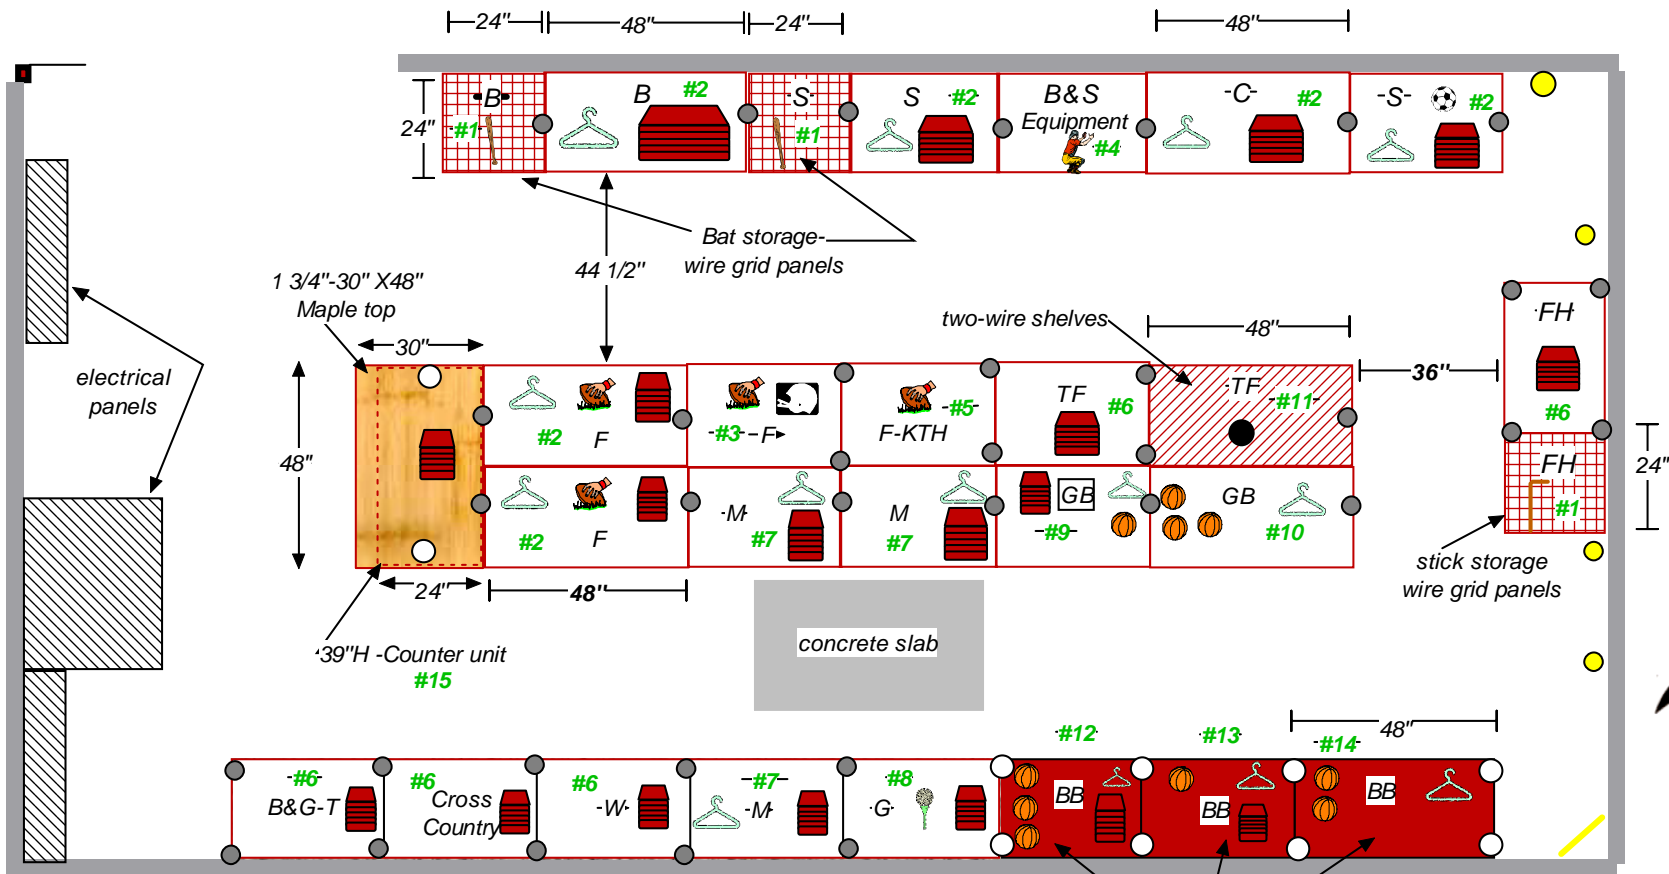

B



NOTE: All units 36" wide unless noted: Height 87" - unless noted: standard depth: 24" - open backs - closed sides where applicable

 


FRED LUNT INDUSTRIES
 1026 CRESSMAN RD. / NAZARETH, PA 18064 / WWW.FLINDUSTRIES.COM

**BANGOR HIGH SCHOOL
 BANGOR PA**

Scale: NTS

Project Designer:	
FRED LUNT	
Project Contact:	
MARK FARNAN	
Project #	WO#
91107	
Date:	Rev. Date:
SEPT 11 07	

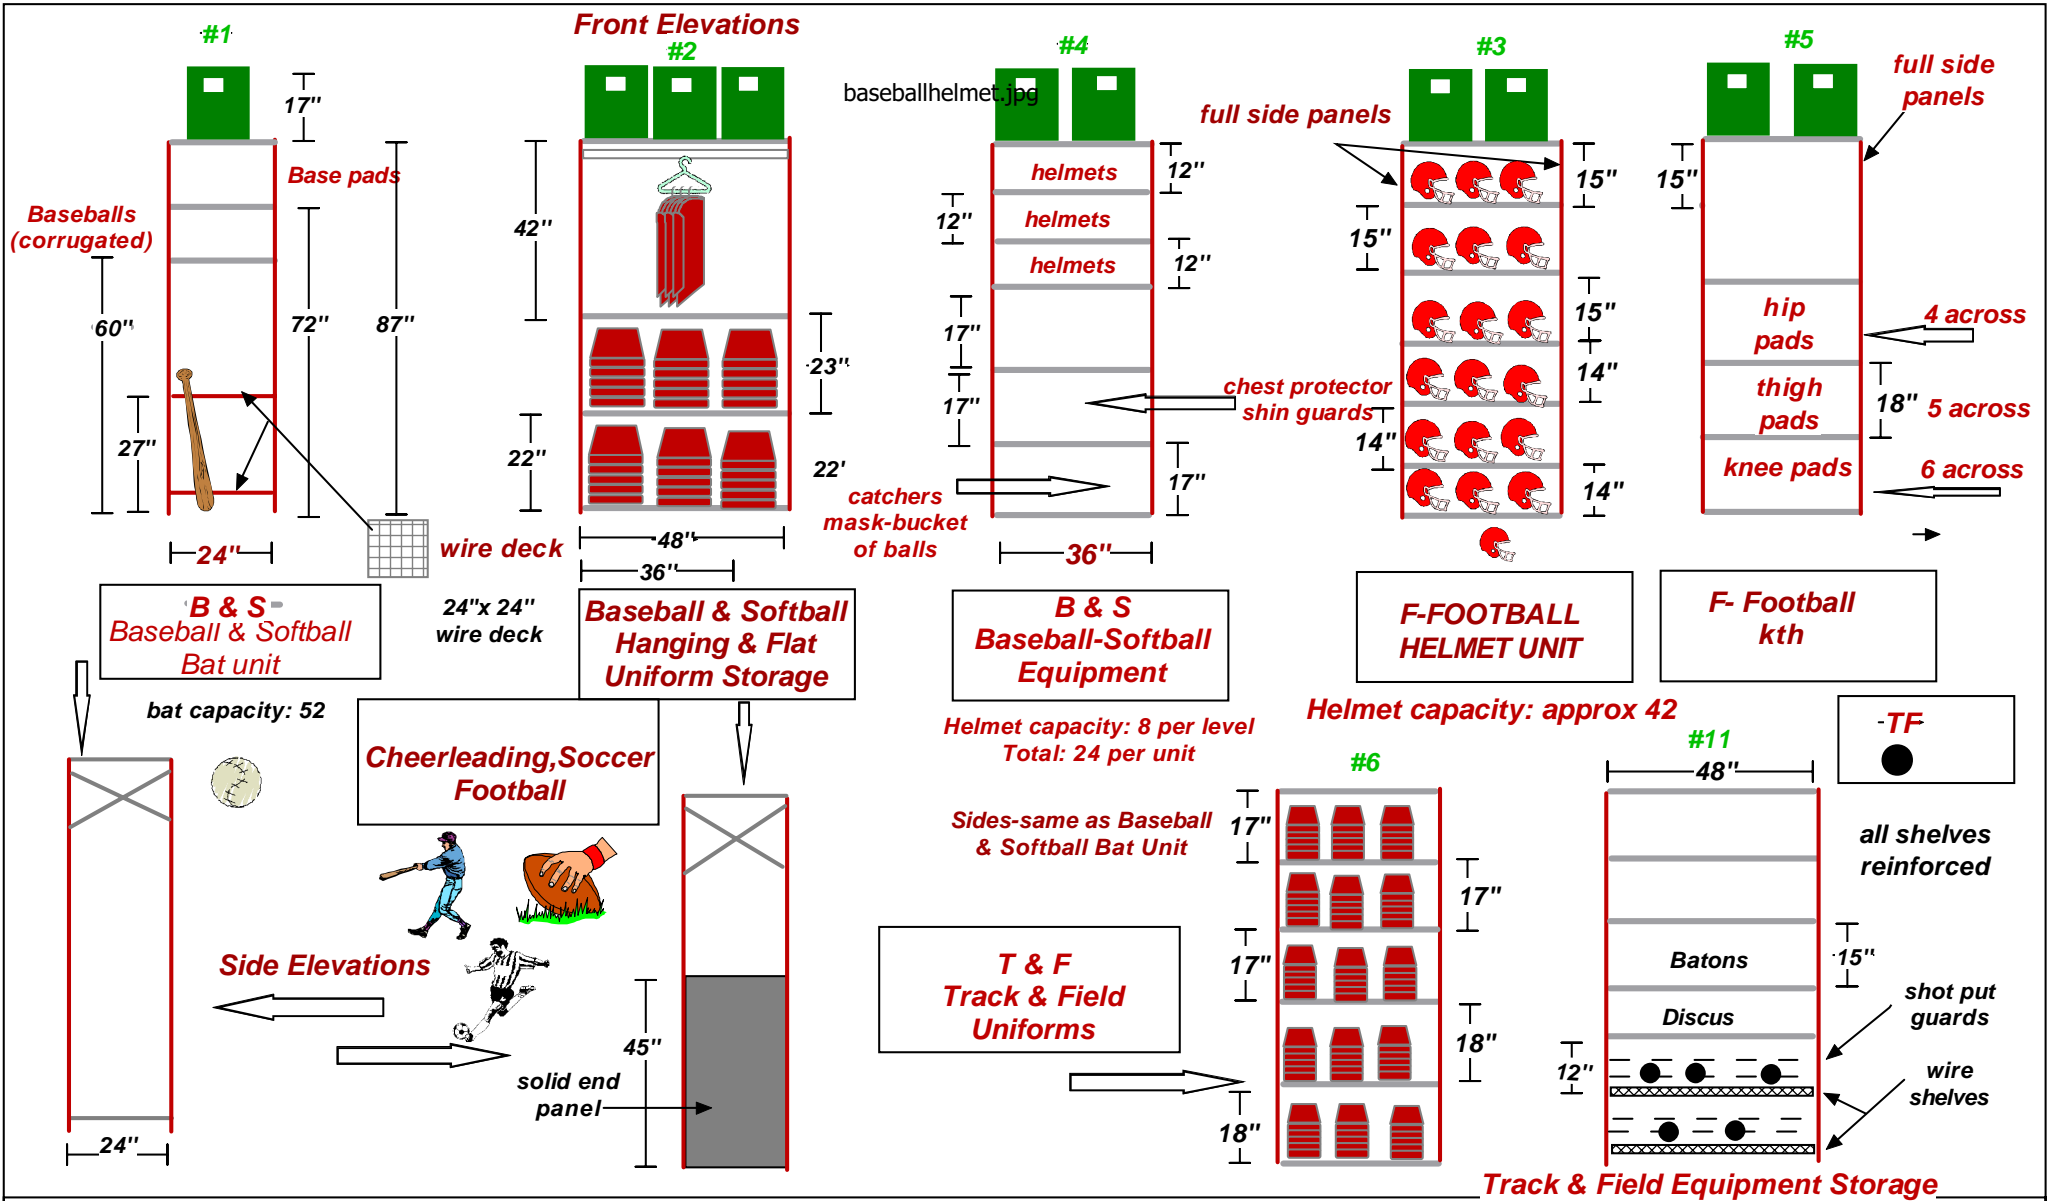


Bangor High School
Bangor Pa

Scale: NTS



Project Designer:	
FRED LUNT	
Project Contact:	
Mark Farnan	
Project #	WO#
91107	
Date:	Rev. Date:
Sept 12 07	

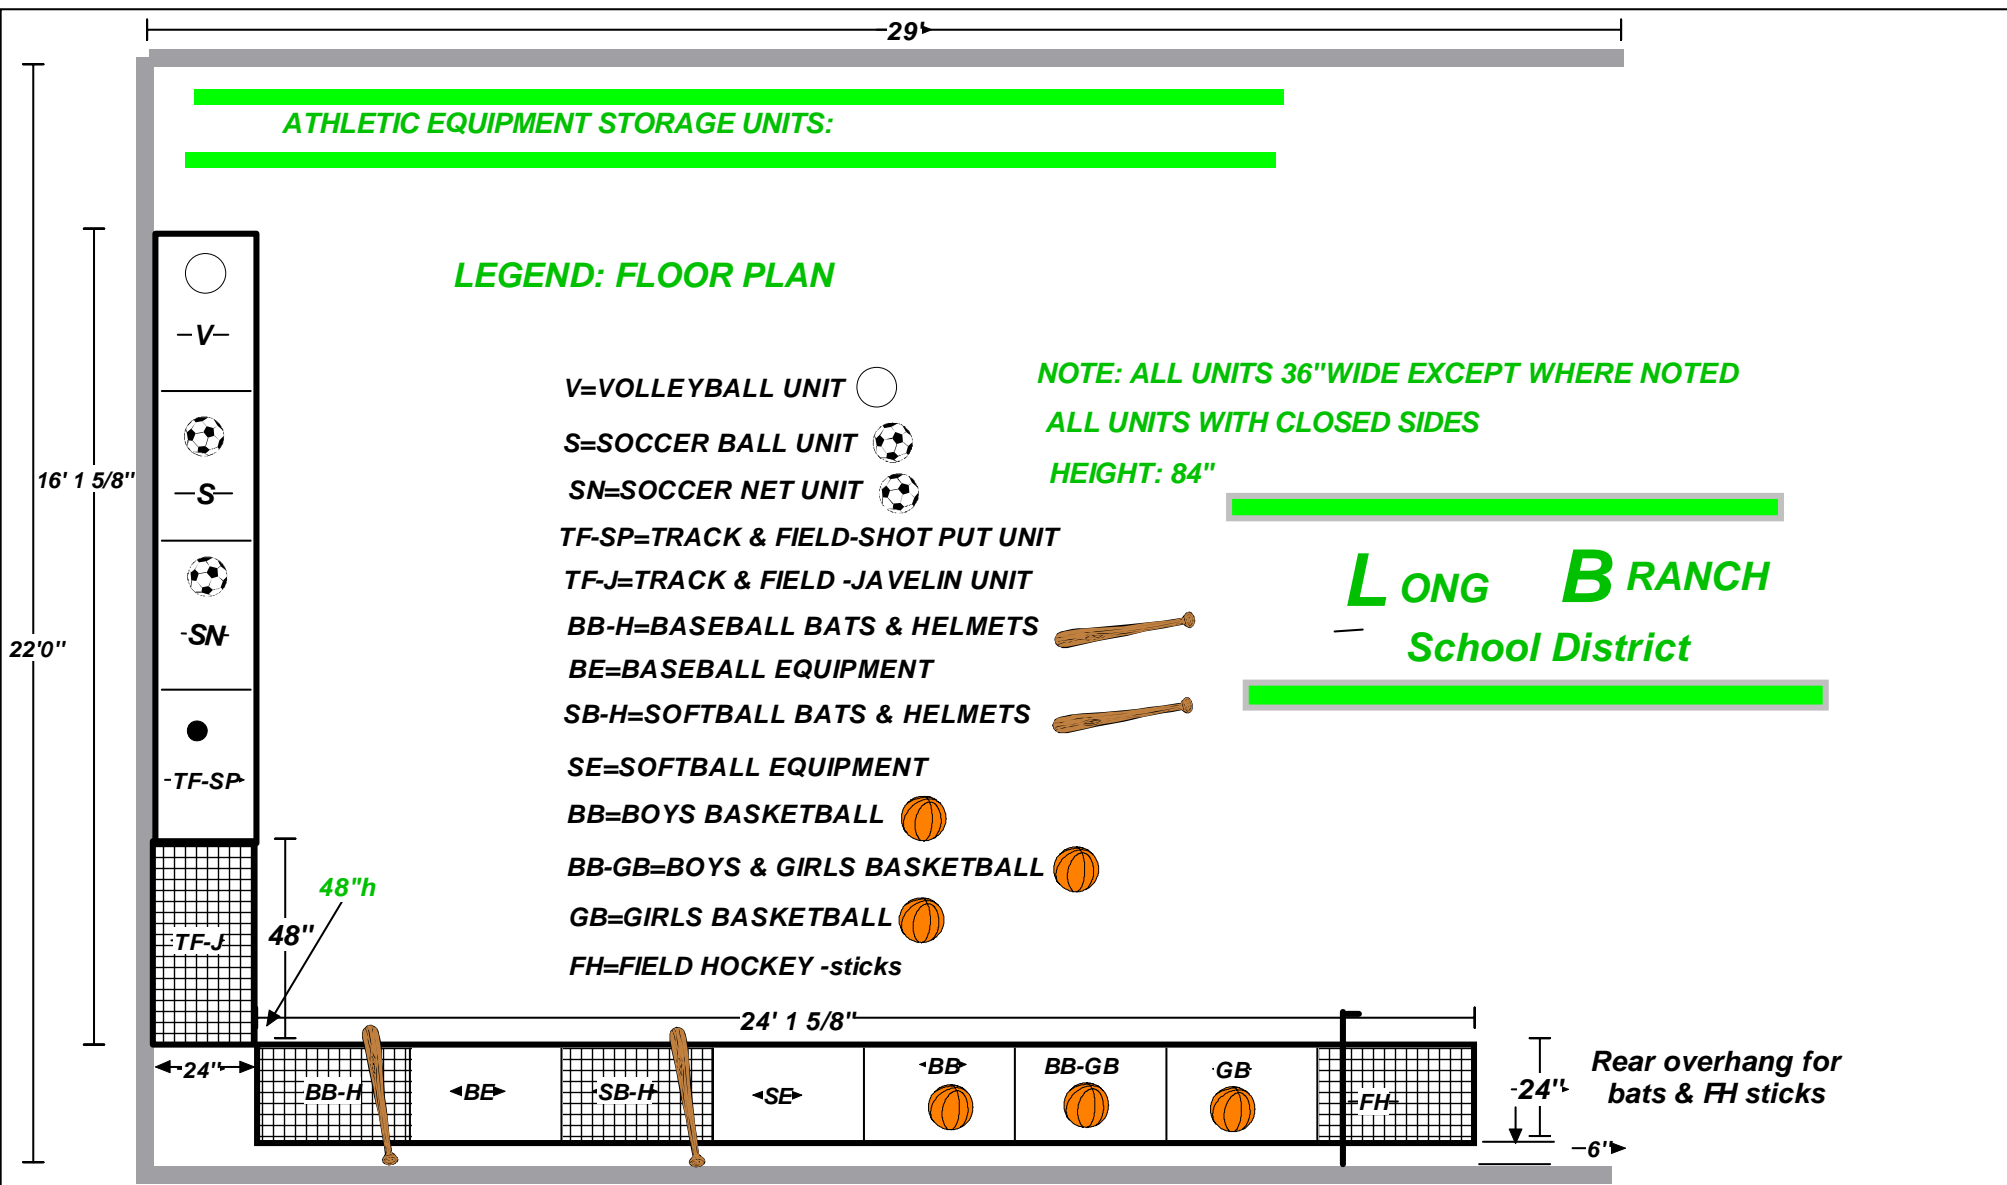


**LONG BRANCH HIGH SCHOOL
LONG BRANCH NEW JERSEY**




Project Designer:	
FRED LUNT	
Project Contact:	
KELLY GIBSON	
Project #	WO#
11008LBSD	
Date:	Rev. Date:
JAN 10 08	

TF-J

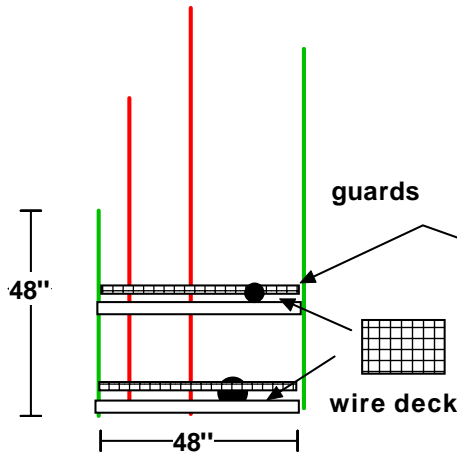

javlins & shot puts


TF-SP

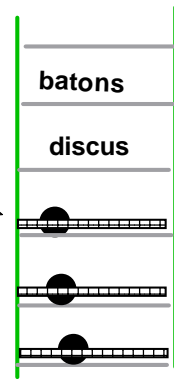

shot puts


SN

markers, water bottles
misc

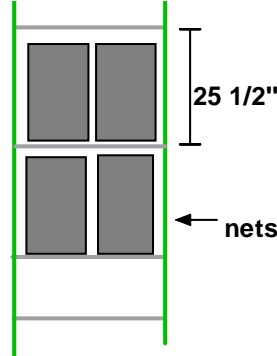


25 1/2"

← nets

 

All wire
decks


S

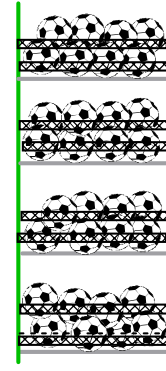

68 soccer ball
capacity


19 1/2"

V

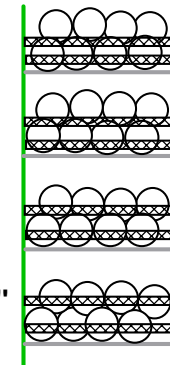


68 volleyball
capacity

BB,GB,BB-GB

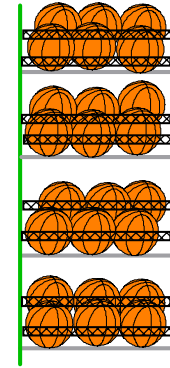

48 basketballs per unit

**BB-H & SB-H
FH**

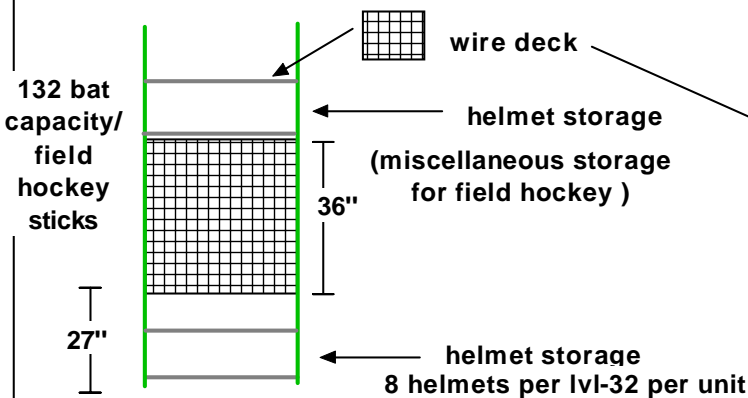


132 bat
capacity/
field
hockey
sticks

27"

36"

helmet storage
8 helmets per lvl-32 per unit

SE-BE

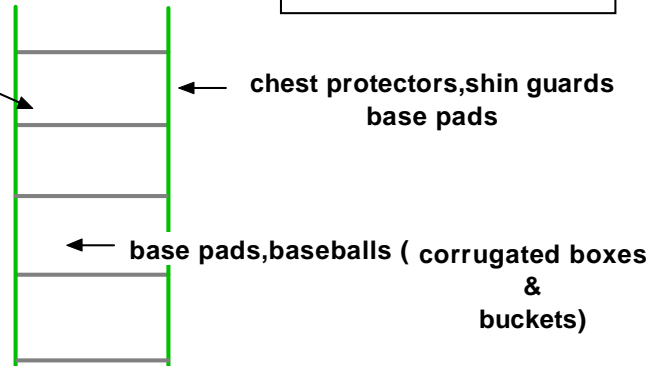


← chest protectors, shin guards
base pads

← base pads, baseballs (corrugated boxes
&
buckets)

Note: all units 36" wide
except where noted!

END VIEW

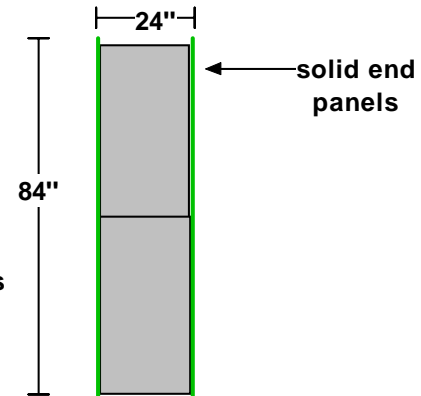

24"

84"

← solid end
panels




**LONG BRANCH HIGH SCHOOL
LONG BRANCH NEW JERSEY**

Scale: NTS



chest protectors,
shin guards

Project Designer:	
FRED LUNT	
Project Contact:	
KELLY GIBSON	
Project #	WO#
11008LBSD	
Date:	Rev. Date:

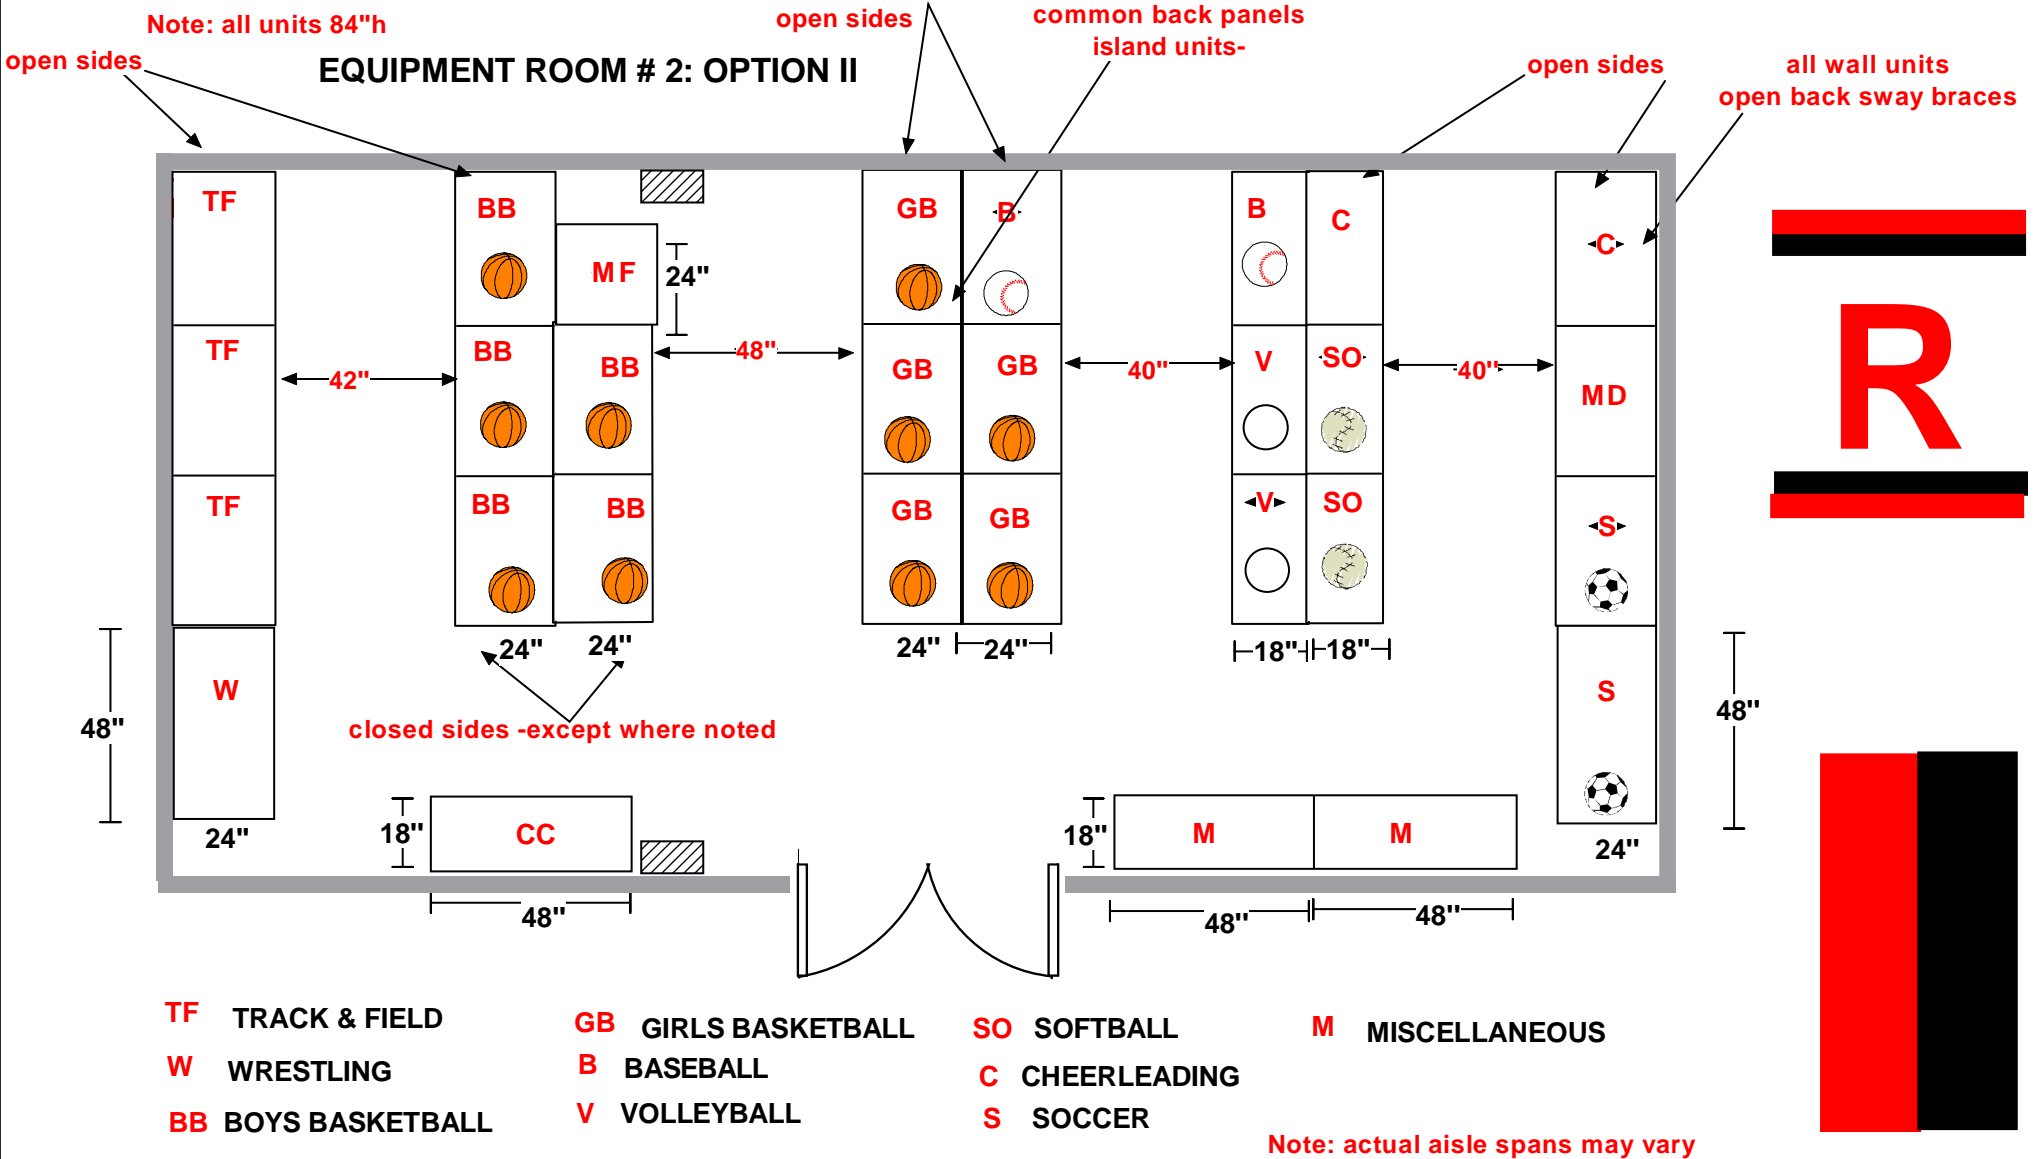

**READING HIGH SCHOOL
ATHLETIC DEPT
READING PA**


Scale: NTS



Project Designer:	
FRED LUNT	
Project Contact:	
JOE MACRI	
Project #	WO#
Date:	Rev. Date:
	JUL 14 08

TYPICAL HANGING & FLAT UNIFORM UNIT
ALSO "M" -MISCELLANEOUS UNIT

ELEVATION DRAWING: UNIFORM STORAGE FOR EQUIPMENT ROOM # 2

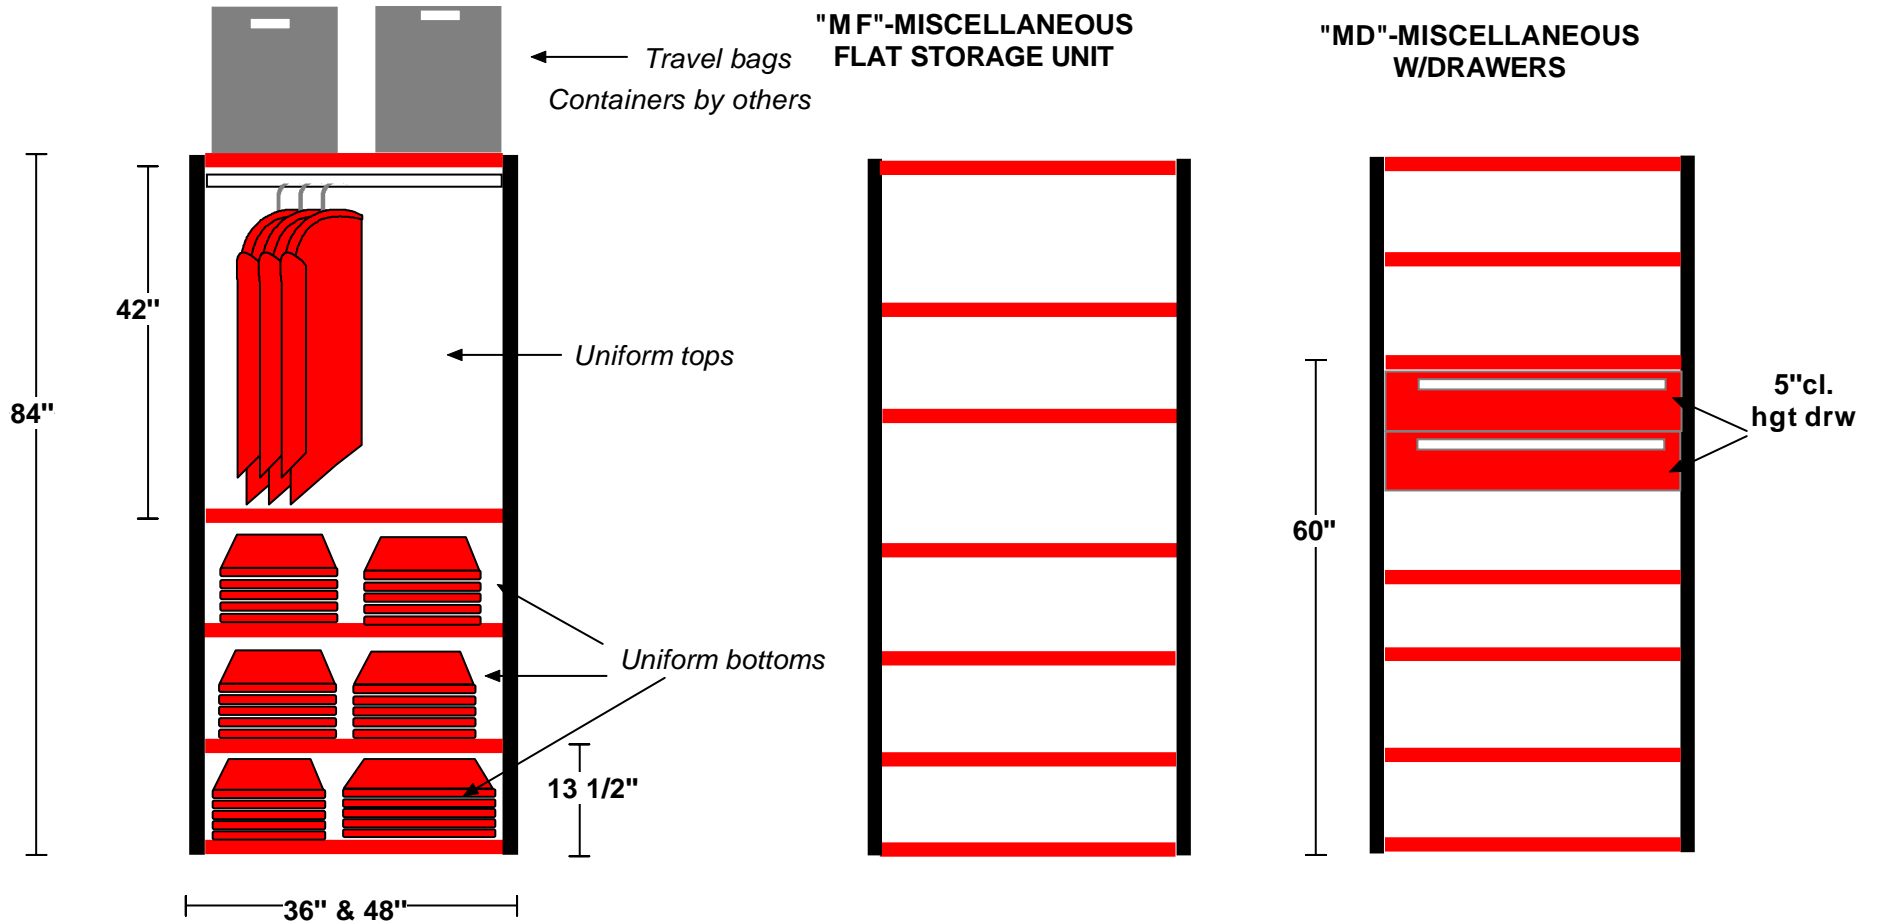

RADING ATHLETICS



1026 CRESSMAN RD. / NAZARETH, PA 18064 / WWW.FLINDUSTRIES.COM

Scale: NTS



Project Designer:	
FRED LUNT	
Project Contact:	
Project #	WO#
Date:	Rev. Date:


FLOOR PLAN: FOOTBALL EQUIPMENT & UNIFORMS

ALL UNITS 84" HIGH EXCEPT FOOTBALL HELMET UNITS

open back sway braces all units along walls

R

CLOSED SIDES

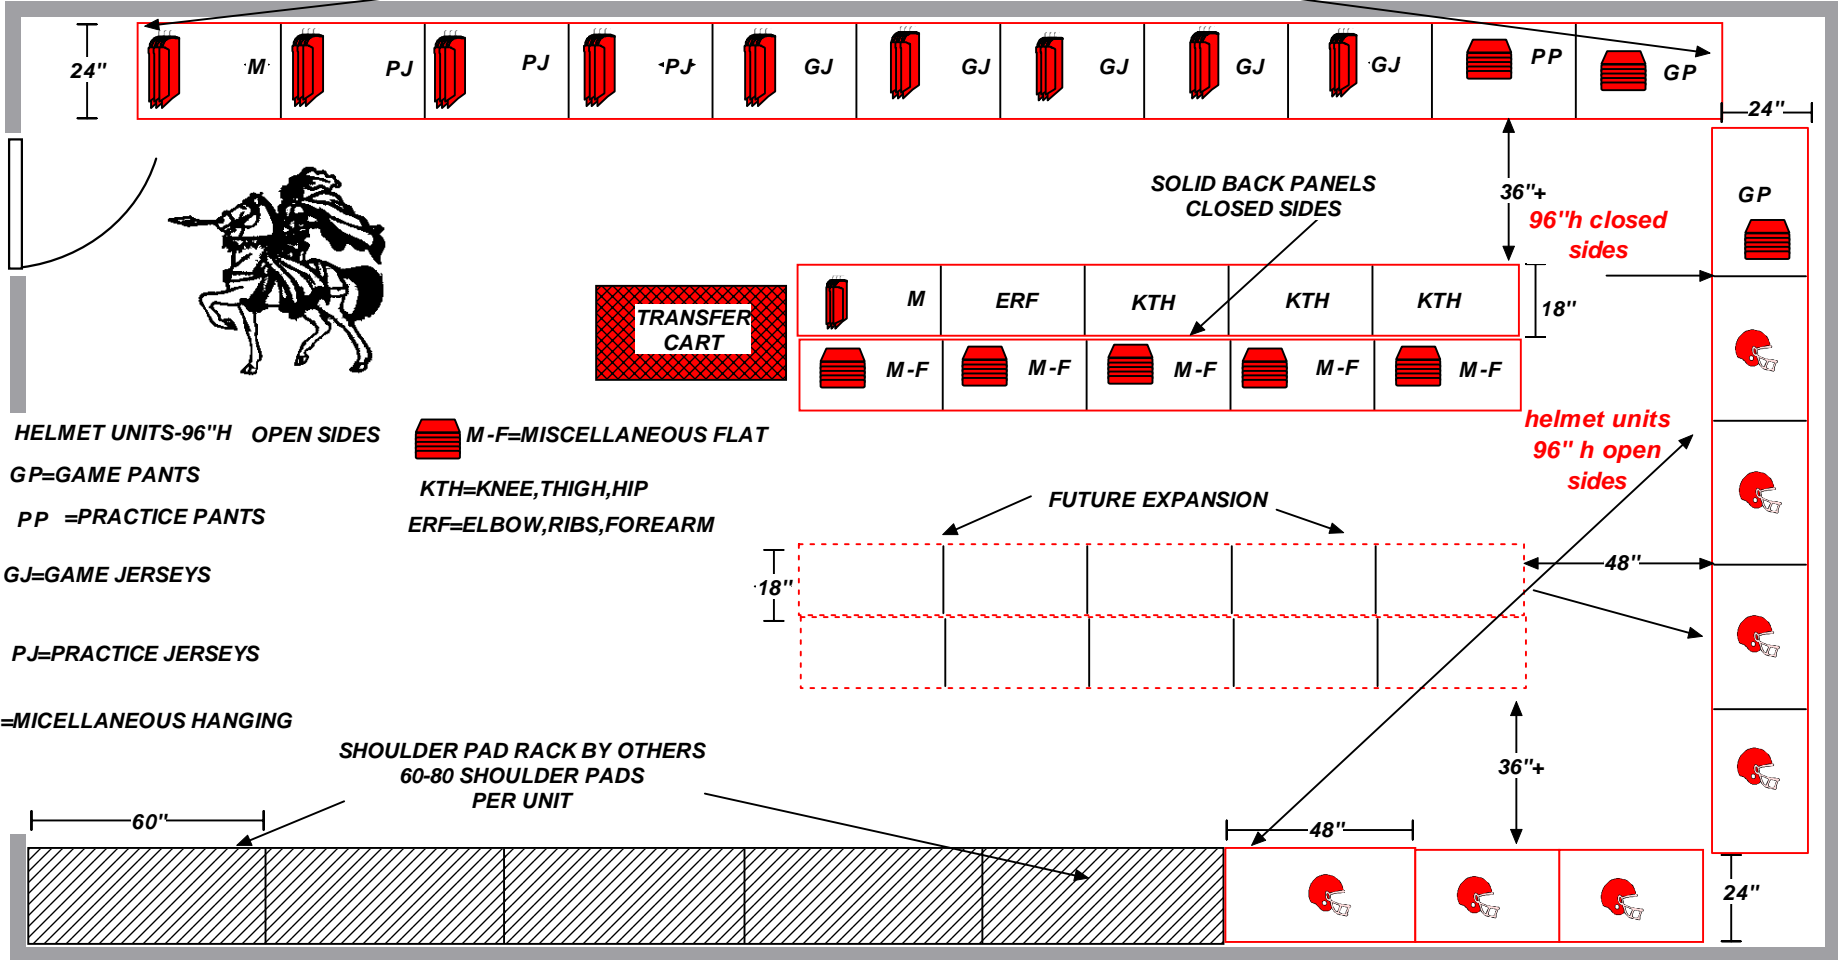

- HELMET UNITS-96"H OPEN SIDES
- GP=GAME PANTS
- PP =PRACTICE PANTS
- GJ=GAME JERSEYS
- PJ=PRACTICE JERSEYS
- M=MICELLANEOUS HANGING
- M-F=MISCELLANEOUS FLAT
- KTH=KNEE, THIGH, HIP
- ERF=ELBOW, RIBS, FOREARM

SHOULDER PAD RACK BY OTHERS
60-80 SHOULDER PADS
PER UNIT




**READING AREA HIGH SCHOOL
READING PA**

Scale: NTS




Project Designer:	
FRED LUNT	
Project Contact:	
JOSEPH MACRI	
Project #	WO#
47808	
Date:	Rev. Date:
April 8 08	


 **HELMET UNIT**

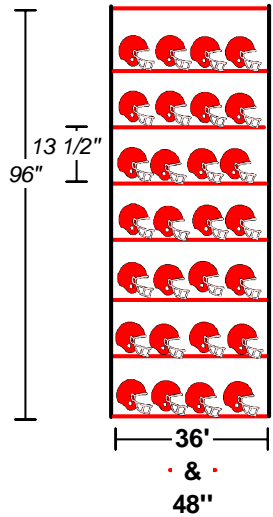


GP & PP M-F
GAME PANTS- PRACTICE PANTS

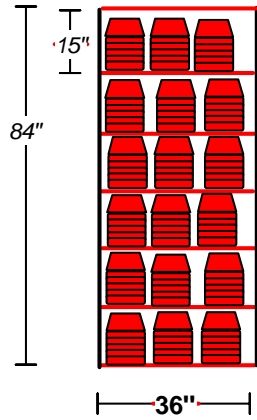

GJ & PJ M
GAME JERSEYS- PRACTICE JERSEYS

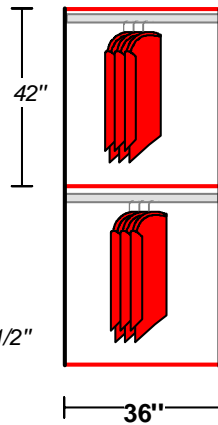


KTH & ERF (Elbow, rib & forearm pads)

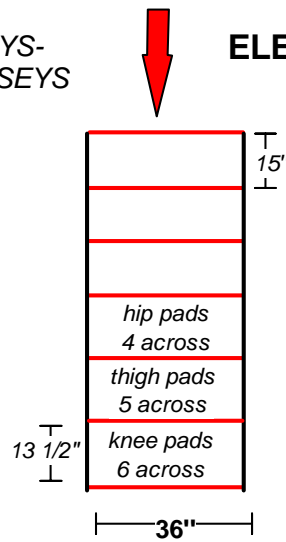

ELEVATION DRAWINGS-FOOTBALL ROOM




READING

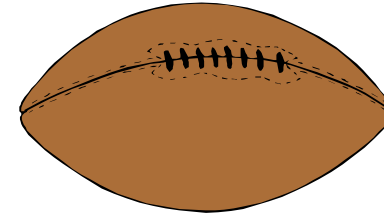


FOOTBALL


OPEN SIDES HELMET UNIT

 

CLOSED PANELS

 


OPEN BACK SWAY BRACE

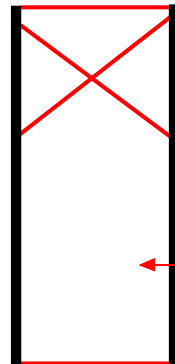

ISLAND UNITS KTH,ERF,M,M-F

SOLID BACK PANELS

 

C


FRED LUNT INDUSTRIES
1026 CRESSMAN RD. / NAZARETH, PA 18064 / WWW.FLINDUSTRIES.COM

**READING AREA HIGH SCHOOL
READING PA**

Scale: NTS



Project Designer:	
FRED LUNT	
Project Contact:	
JOSEPH MACRI	
Project #	WO#
47808	
Date:	Rev. Date:
April 8 08	

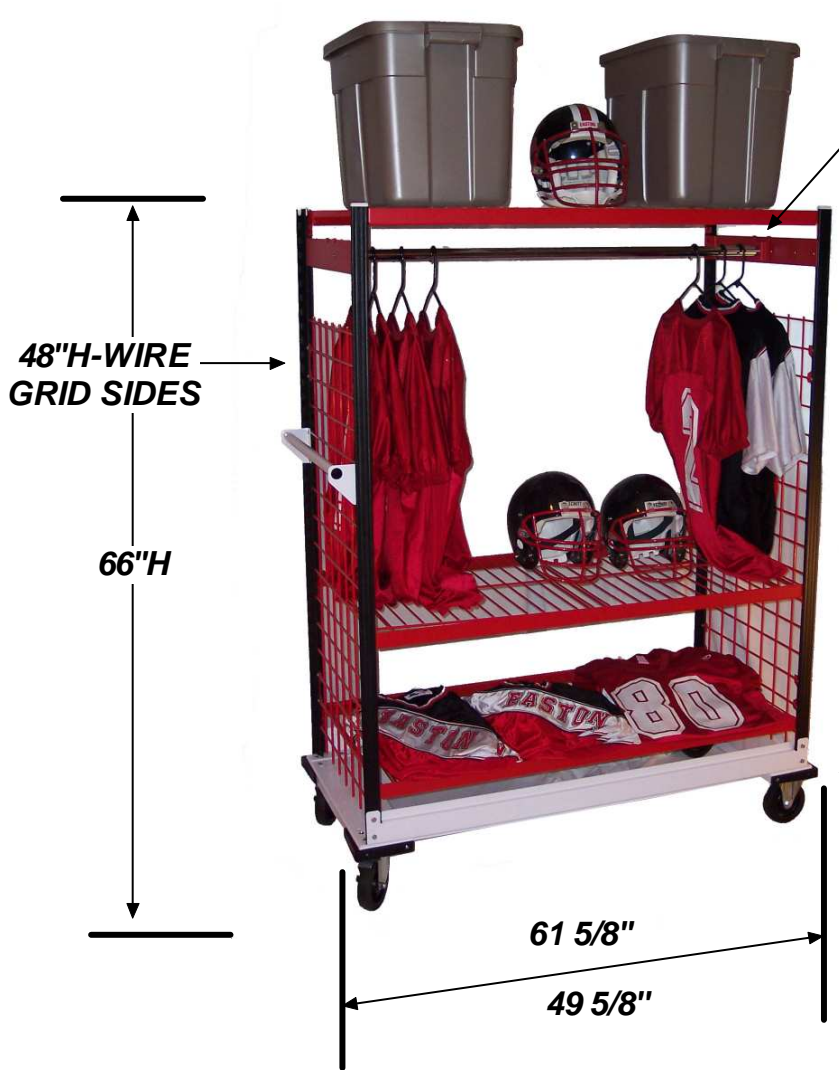

CHROME HANG BAR

48"H-WIRE GRID SIDES

66"H

60" UPRIGHT

61 5/8"

49 5/8"

SHELF DEPTH: 24"
OVERALL DEPTH: 25 1/4"

TRANSFER CART:

DESIGNED FOR:



DAVENPORT UNIVERSITY

ATHLETICS

2-5"CASTERS-RIDGID
2-5"CASTERS-SWIVEL
W/LOCKS& PLASTIC
BUMPERS

*All shelves adjustable
on 1 1/2" centers*

DESIGNER HOOKS : OPTIONAL



**DAVENPORT UNIVERSITY
GRAND RAPIDS MI.**

Scale: NTS



Project Designer:	
FRED LUNT	
Project Contact:	
SHANNON CALLAGHAN	
Project #	WO#
9/0909	
Date:	Rev. Date:
SEPT 9 08	