


**special baseball
bat unit**


FRONT ELEVATION

Design; TO STORE BATS
IN A COMMERCIAL
VEHICLE

SIDE ELEVATION

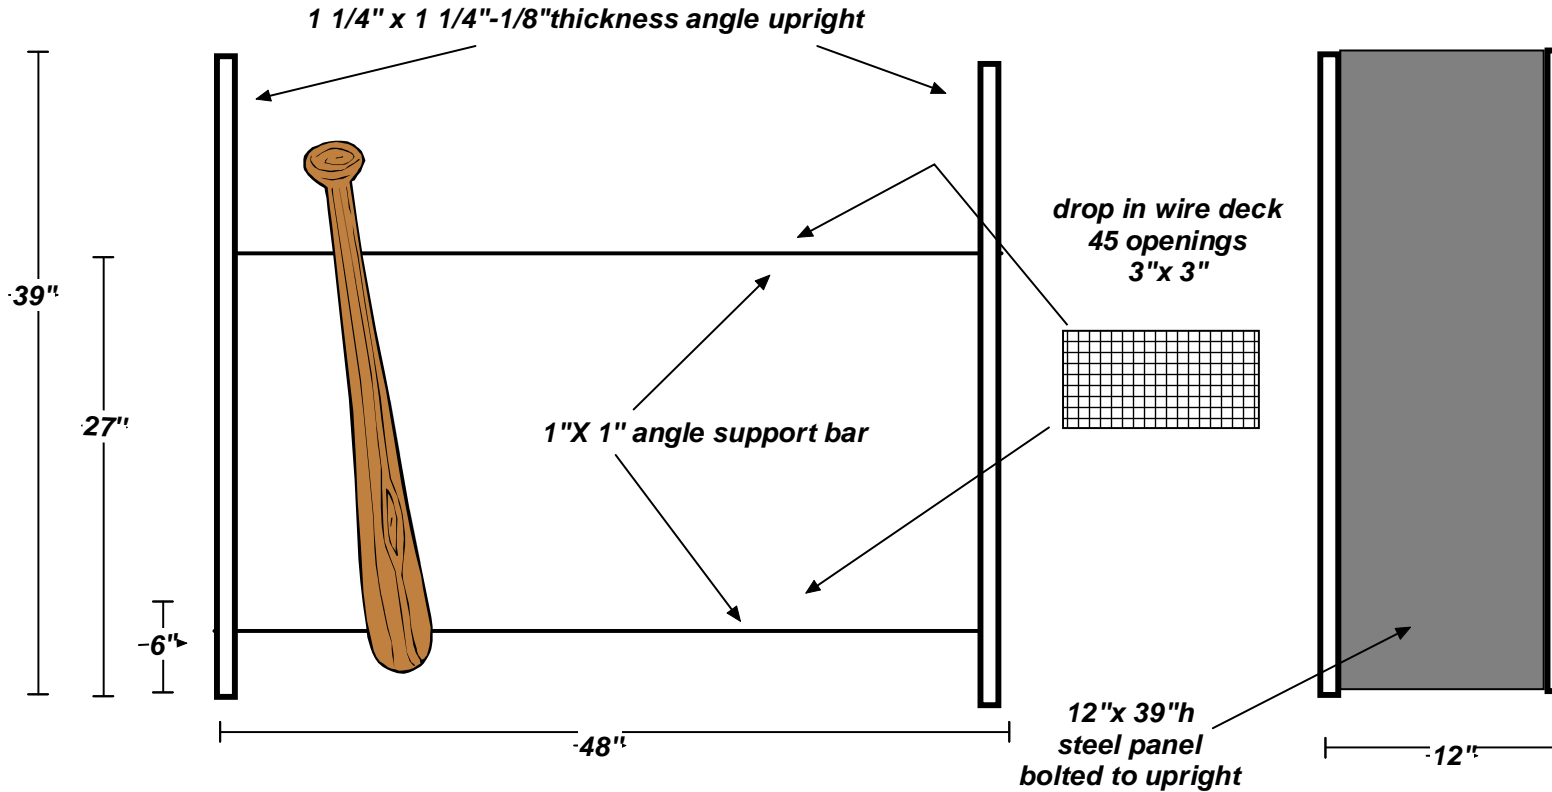

**K
E
L
L
Y
ATHLETIC COMPANY**

 

NOTE: WALL & FLOOR ANCHORING BY CUSTOMER: STRUCTURAL STABILITY IS CUSTOMER RESPONSIBILITY:



FRED LUNT INDUSTRIES

1026 CRESSMAN RD. / NAZARETH, PA 18064 / WWW.FLINDUSTRIES.COM

KELLY ATHLETIC CO.

RENO NEVADA

Scale: NTS



Project Designer:	
FRED LUNT	
Project Contact:	
SCOTT COLT	
Project #	WO#
11008KAC	
Date:	Rev. Date:
JAN 10 08	